

An aerial photograph of Washington Union Station, a large, historic building with a prominent arched entrance. The station is surrounded by other buildings and parking lots. The entire image is overlaid with a semi-transparent blue filter. The text is centered over the station building.

Meeting with Consulting Parties for the Washington Union Station Expansion Project

March 2, 2022

Meeting Instructions:

Ways to Participate in Today's Meeting:

- Webex platform (using computer audio or dial-in audio)
- Dial-in only

REMINDER: Please mute yourself when not speaking.

Meeting Purpose:

1. Share the draft revised Station Expansion Project (SEP) alternative with Consulting Parties.
2. Share updates to Section 106 process once it and NEPA processes are resumed.

Draft Revised SEP Alternative




Draft Revised SEP Alt – FOR ILLUSTRATIVE PURPOSES ONLY, NOT FOR DISTRIBUTION

IMAGES ARE FOR ILLUSTRATION PURPOSES ONLY AND ARE NOT TO SCALE UNLESS OTHERWISE NOTED

Project Overview

Rail Platforms

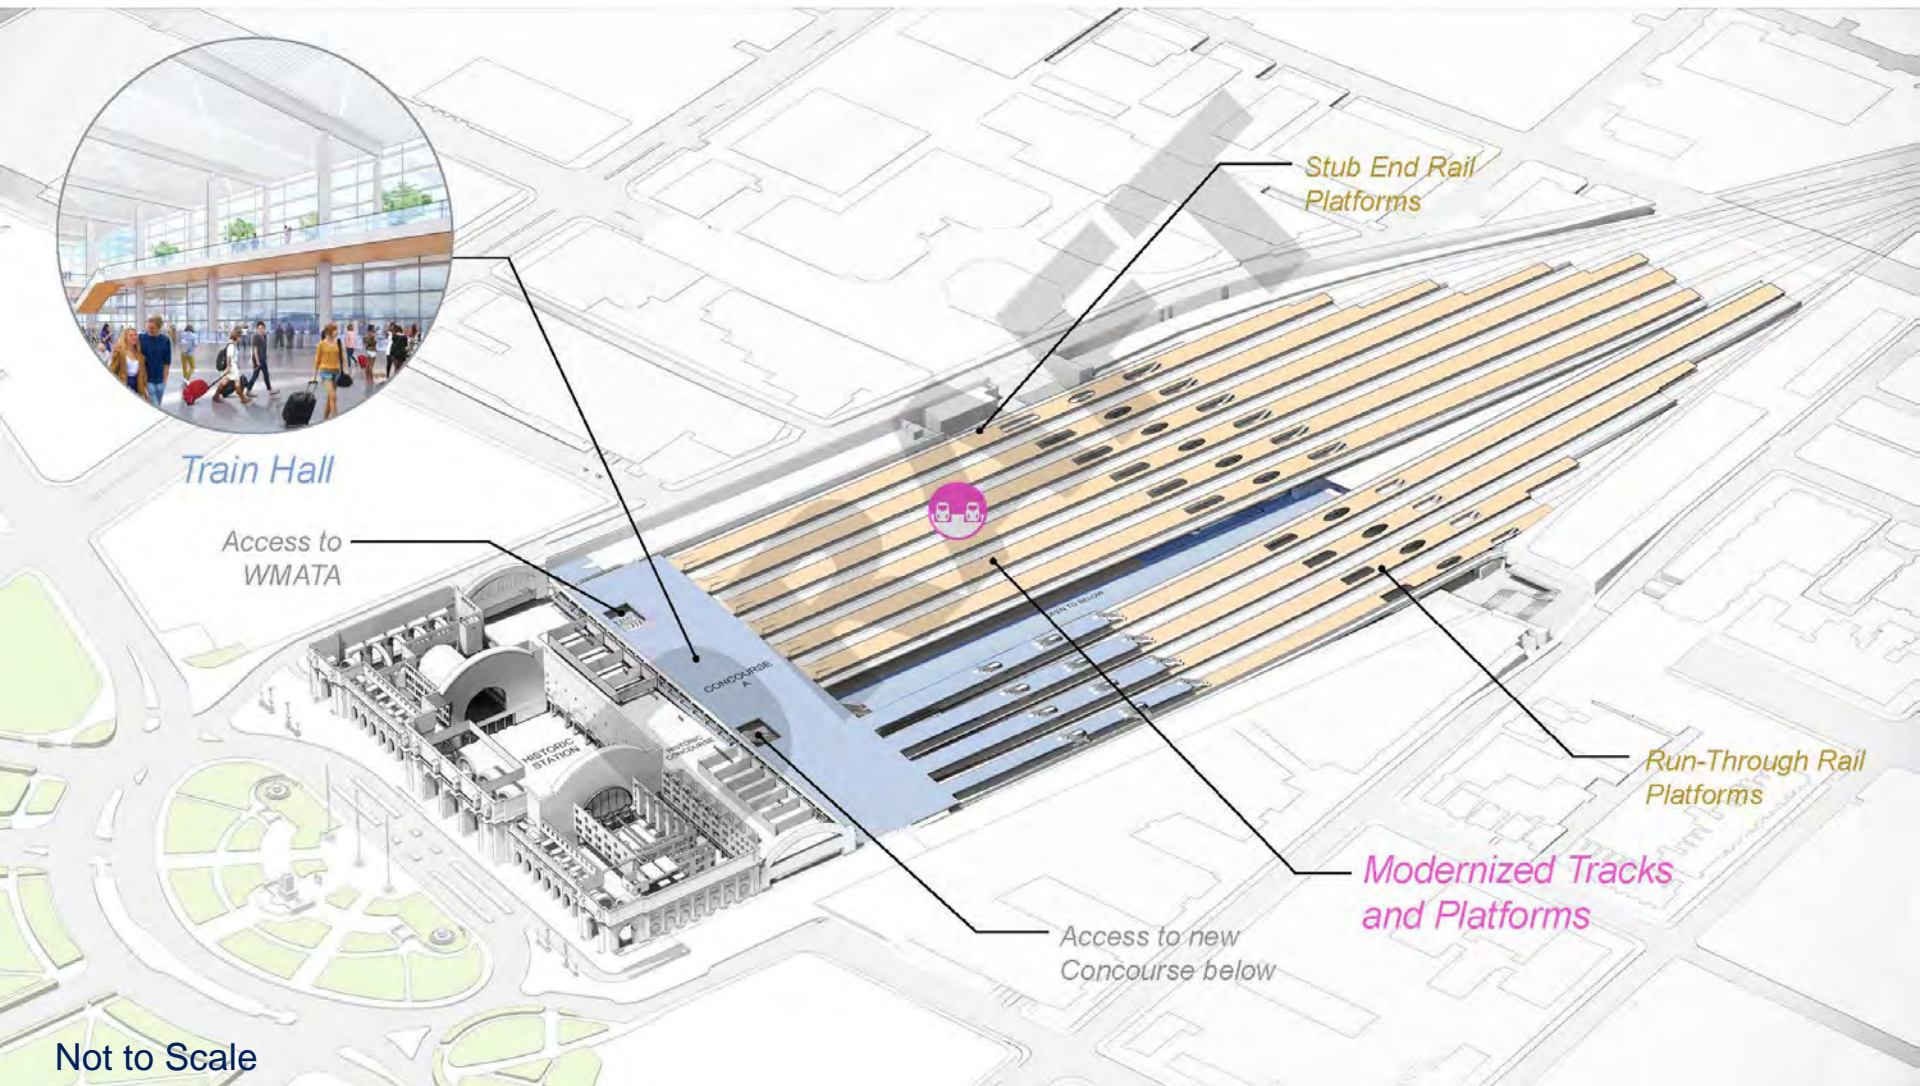


Draft Revised SEP Alt – FOR ILLUSTRATIVE PURPOSES ONLY, NOT FOR DISTRIBUTION

IMAGES ARE FOR ILLUSTRATION PURPOSES ONLY AND ARE NOT TO SCALE UNLESS OTHERWISE NOTED

Project Overview

Lower Concourse

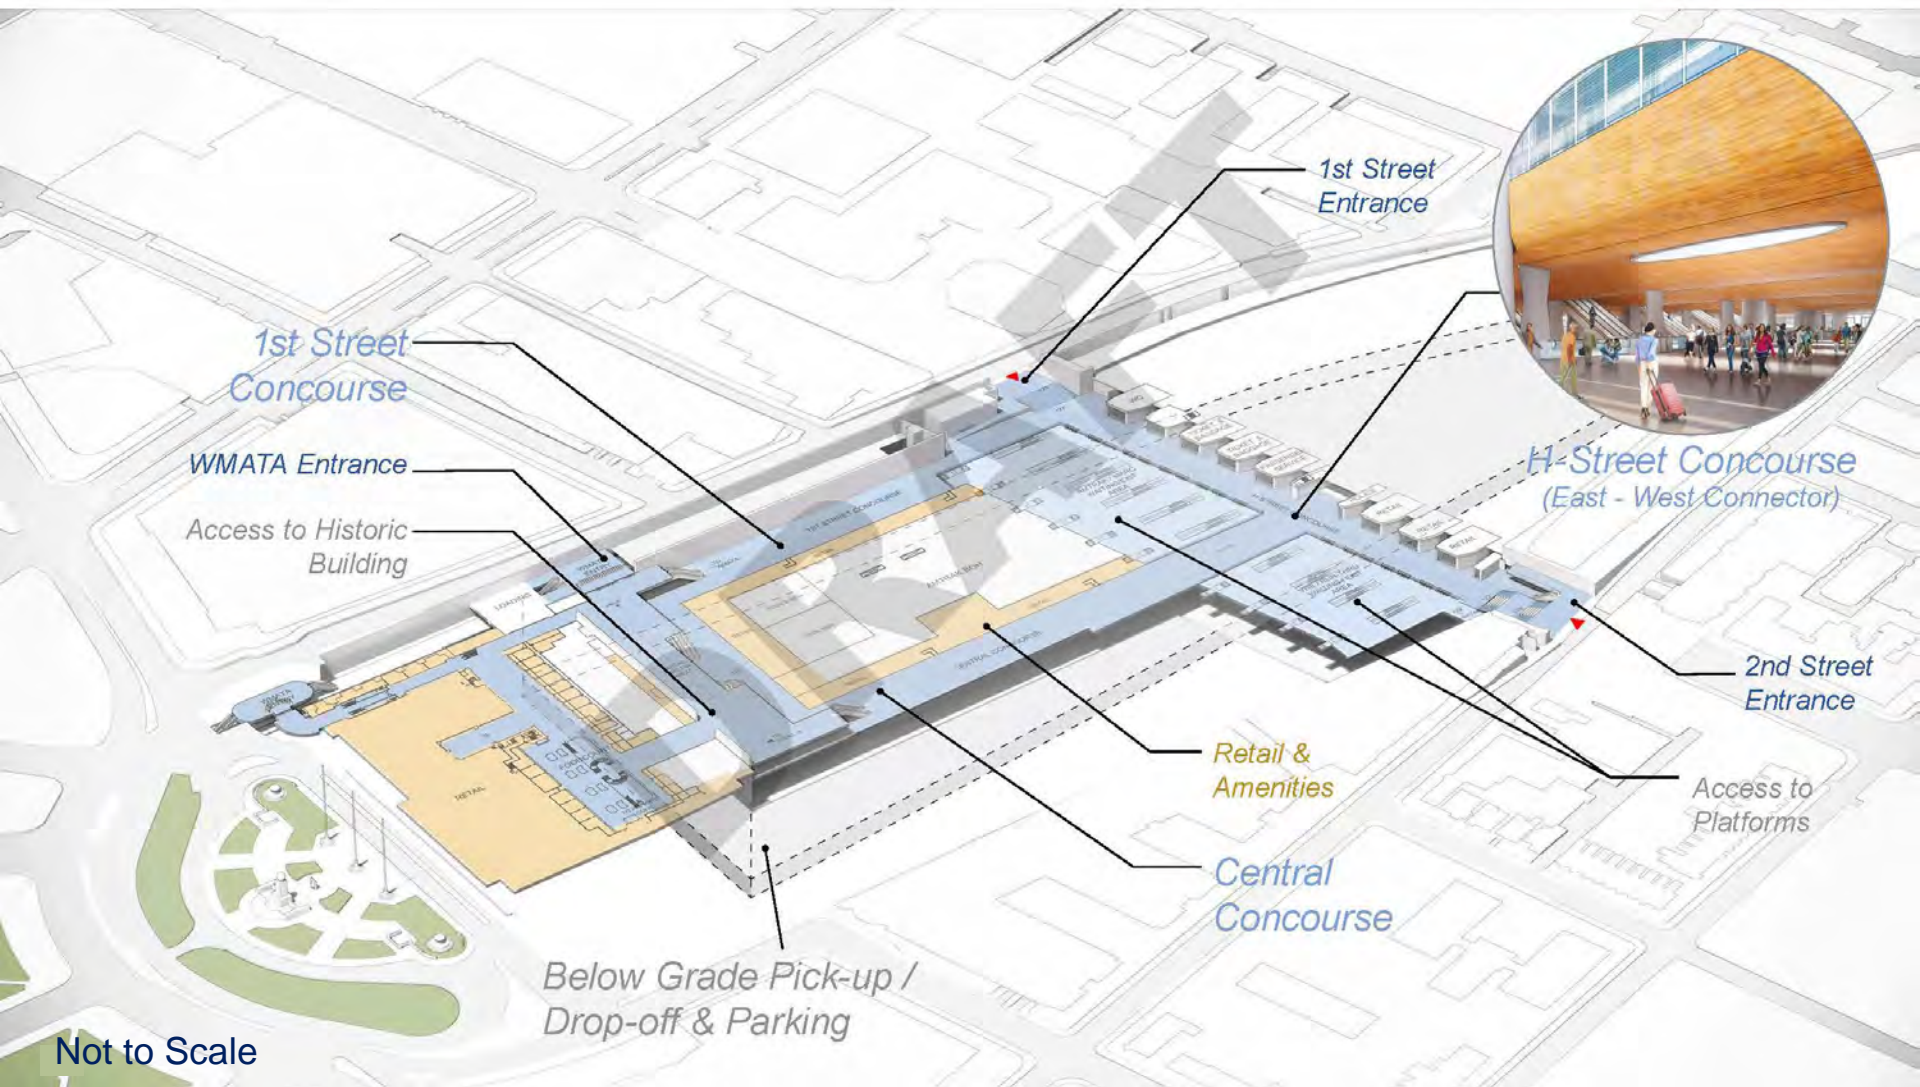

Not to Scale



Draft Revised SEP Alt – FOR ILLUSTRATIVE PURPOSES ONLY, NOT FOR DISTRIBUTION

IMAGES ARE FOR ILLUSTRATION PURPOSES ONLY AND ARE NOT TO SCALE UNLESS OTHERWISE NOTED

Project Overview

Access to Below Grade Facility




Not to Scale

Draft Revised SEP Alt – FOR ILLUSTRATIVE PURPOSES ONLY, NOT FOR DISTRIBUTION

IMAGES ARE FOR ILLUSTRATION PURPOSES ONLY AND ARE NOT TO SCALE UNLESS OTHERWISE NOTED

Project Overview Below Grade Facility

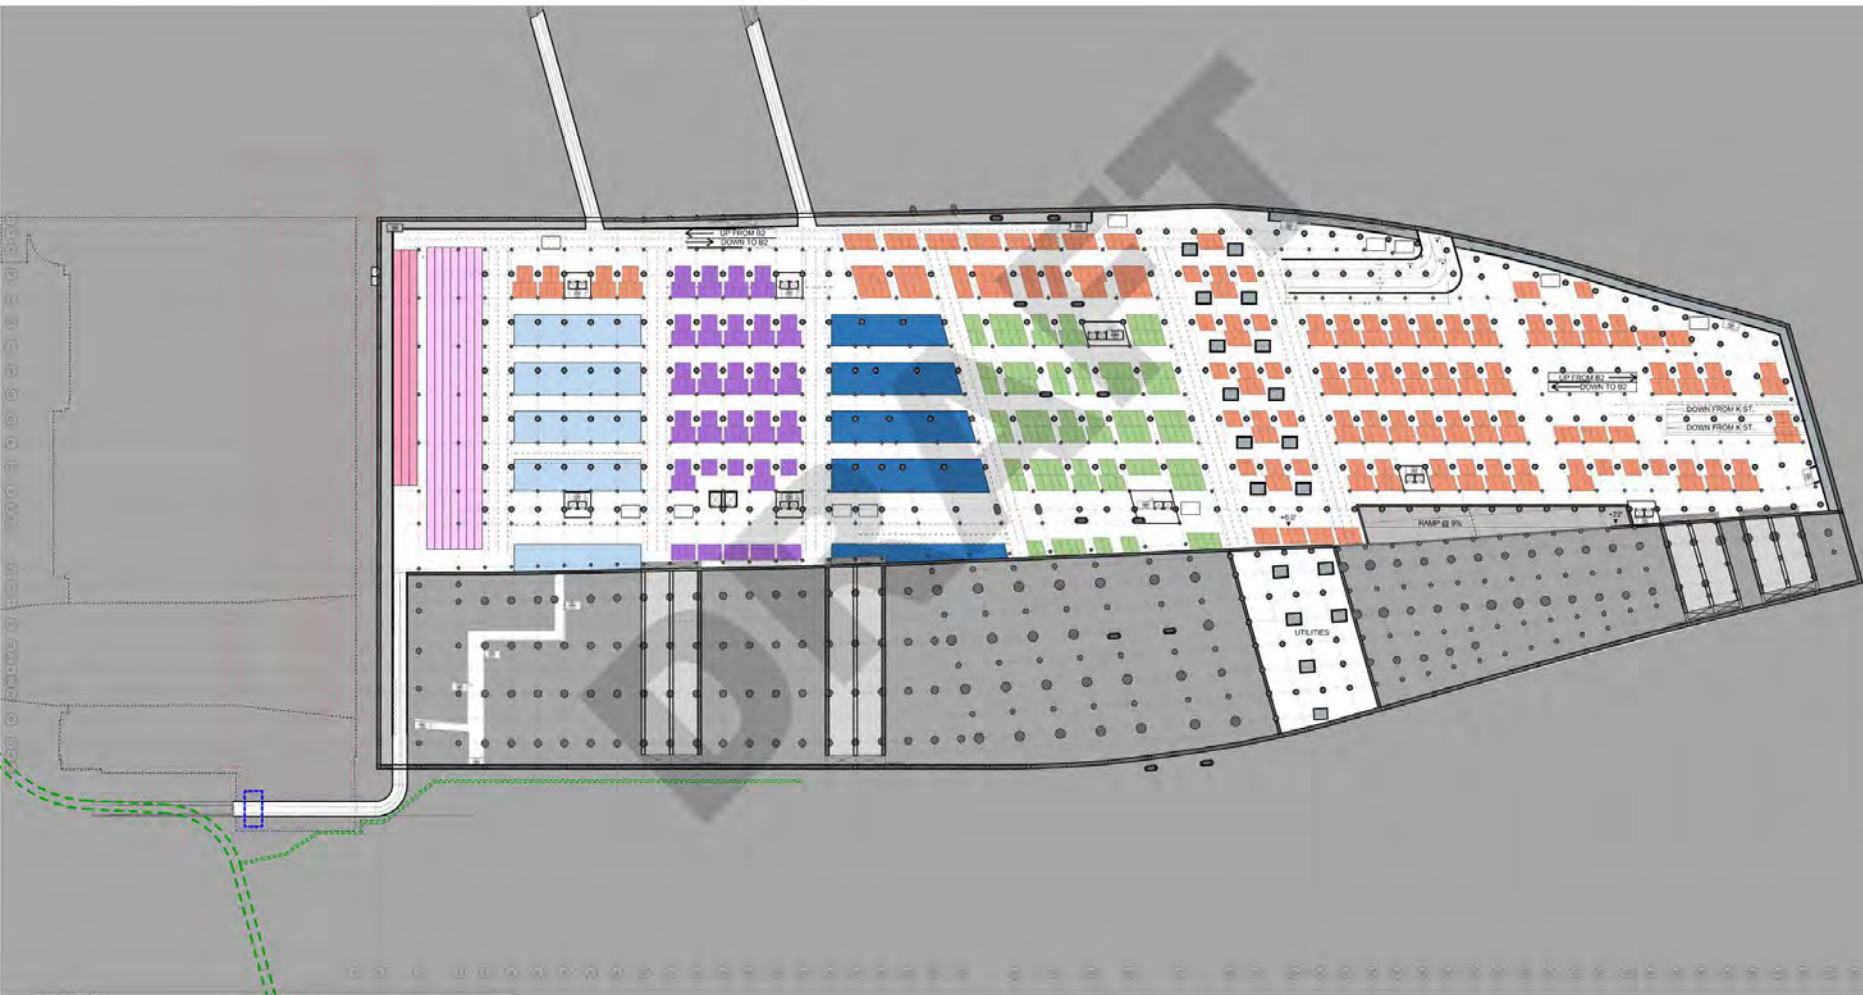


Not to Scale

Draft Revised SEP Alt – FOR ILLUSTRATIVE PURPOSES ONLY, NOT FOR DISTRIBUTION

IMAGES ARE FOR ILLUSTRATION PURPOSES ONLY AND ARE NOT TO SCALE UNLESS OTHERWISE NOTED

Project Overview

Bus Facility

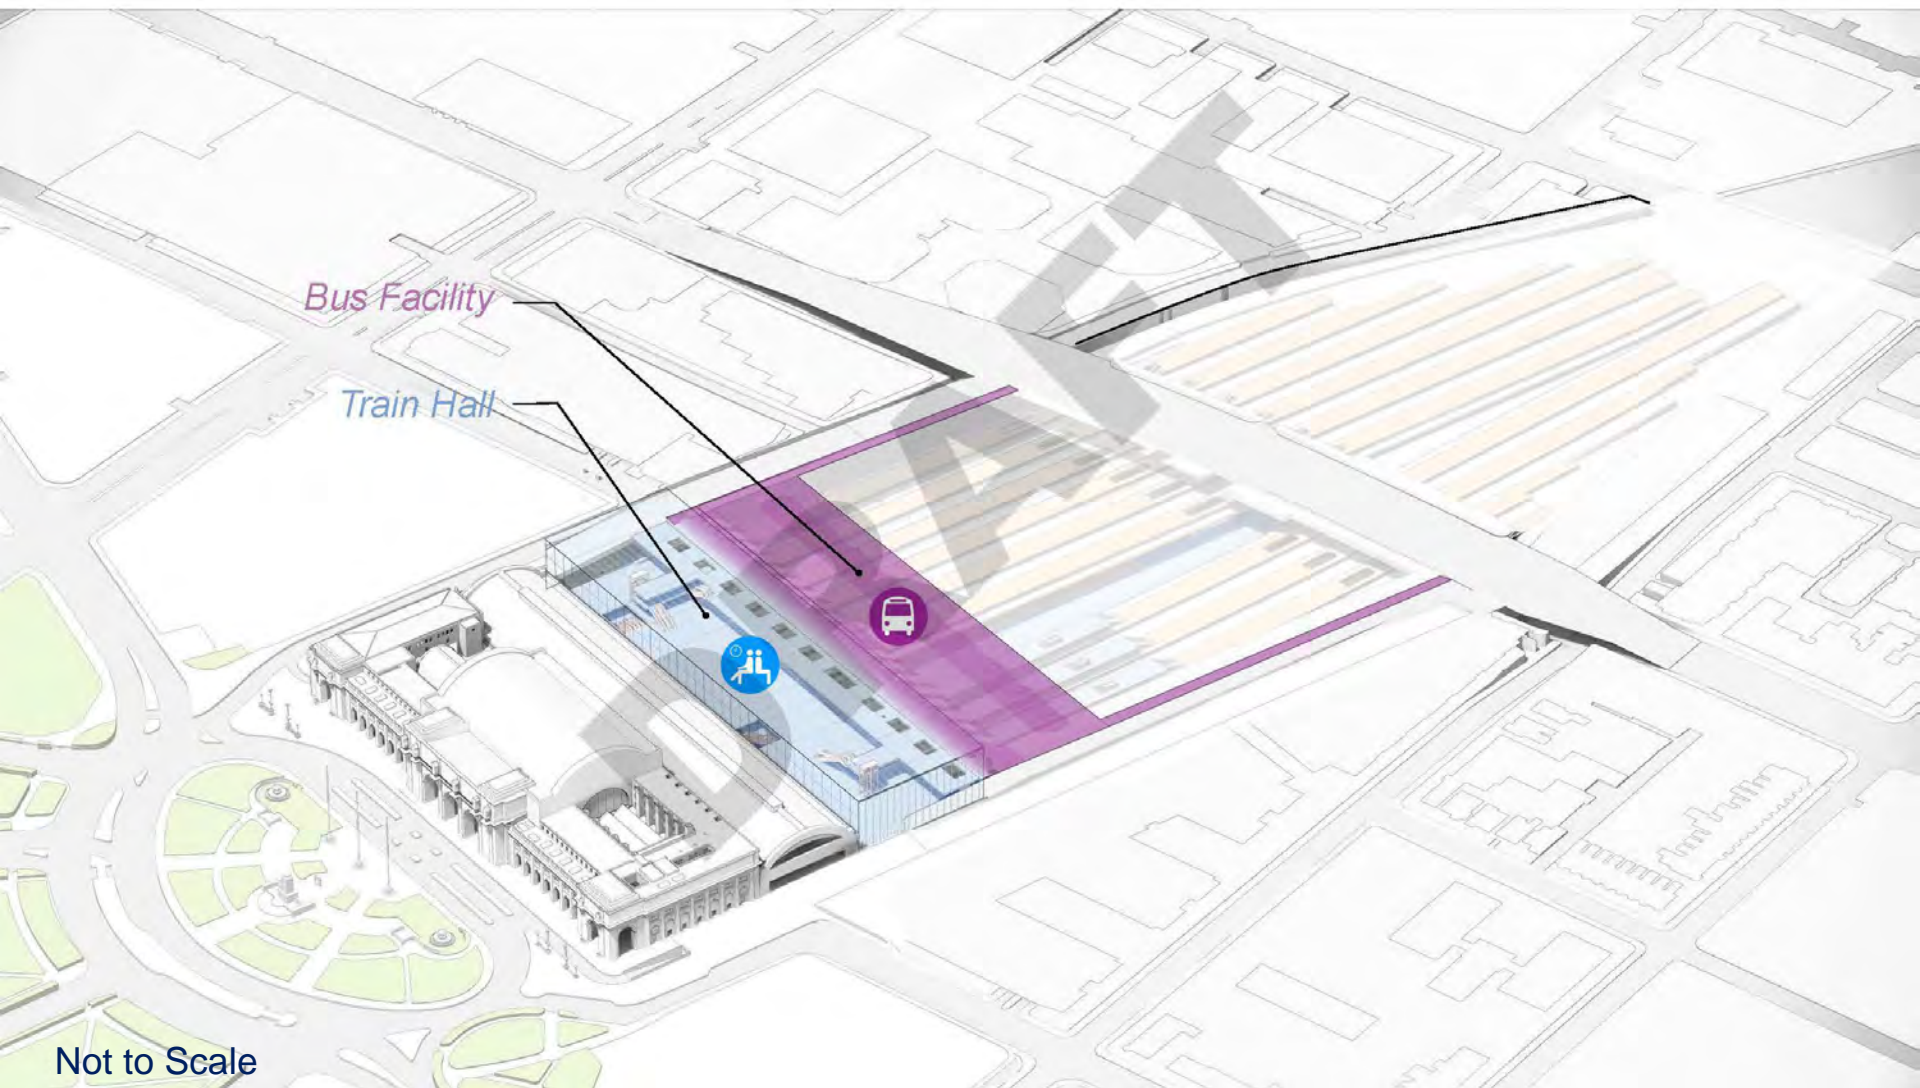

Not to Scale




Draft Revised SEP Alt – FOR ILLUSTRATIVE PURPOSES ONLY, NOT FOR DISTRIBUTION

IMAGES ARE FOR ILLUSTRATION PURPOSES ONLY AND ARE NOT TO SCALE UNLESS OTHERWISE NOTED

Project Overview

Civic Space and Daylight Access

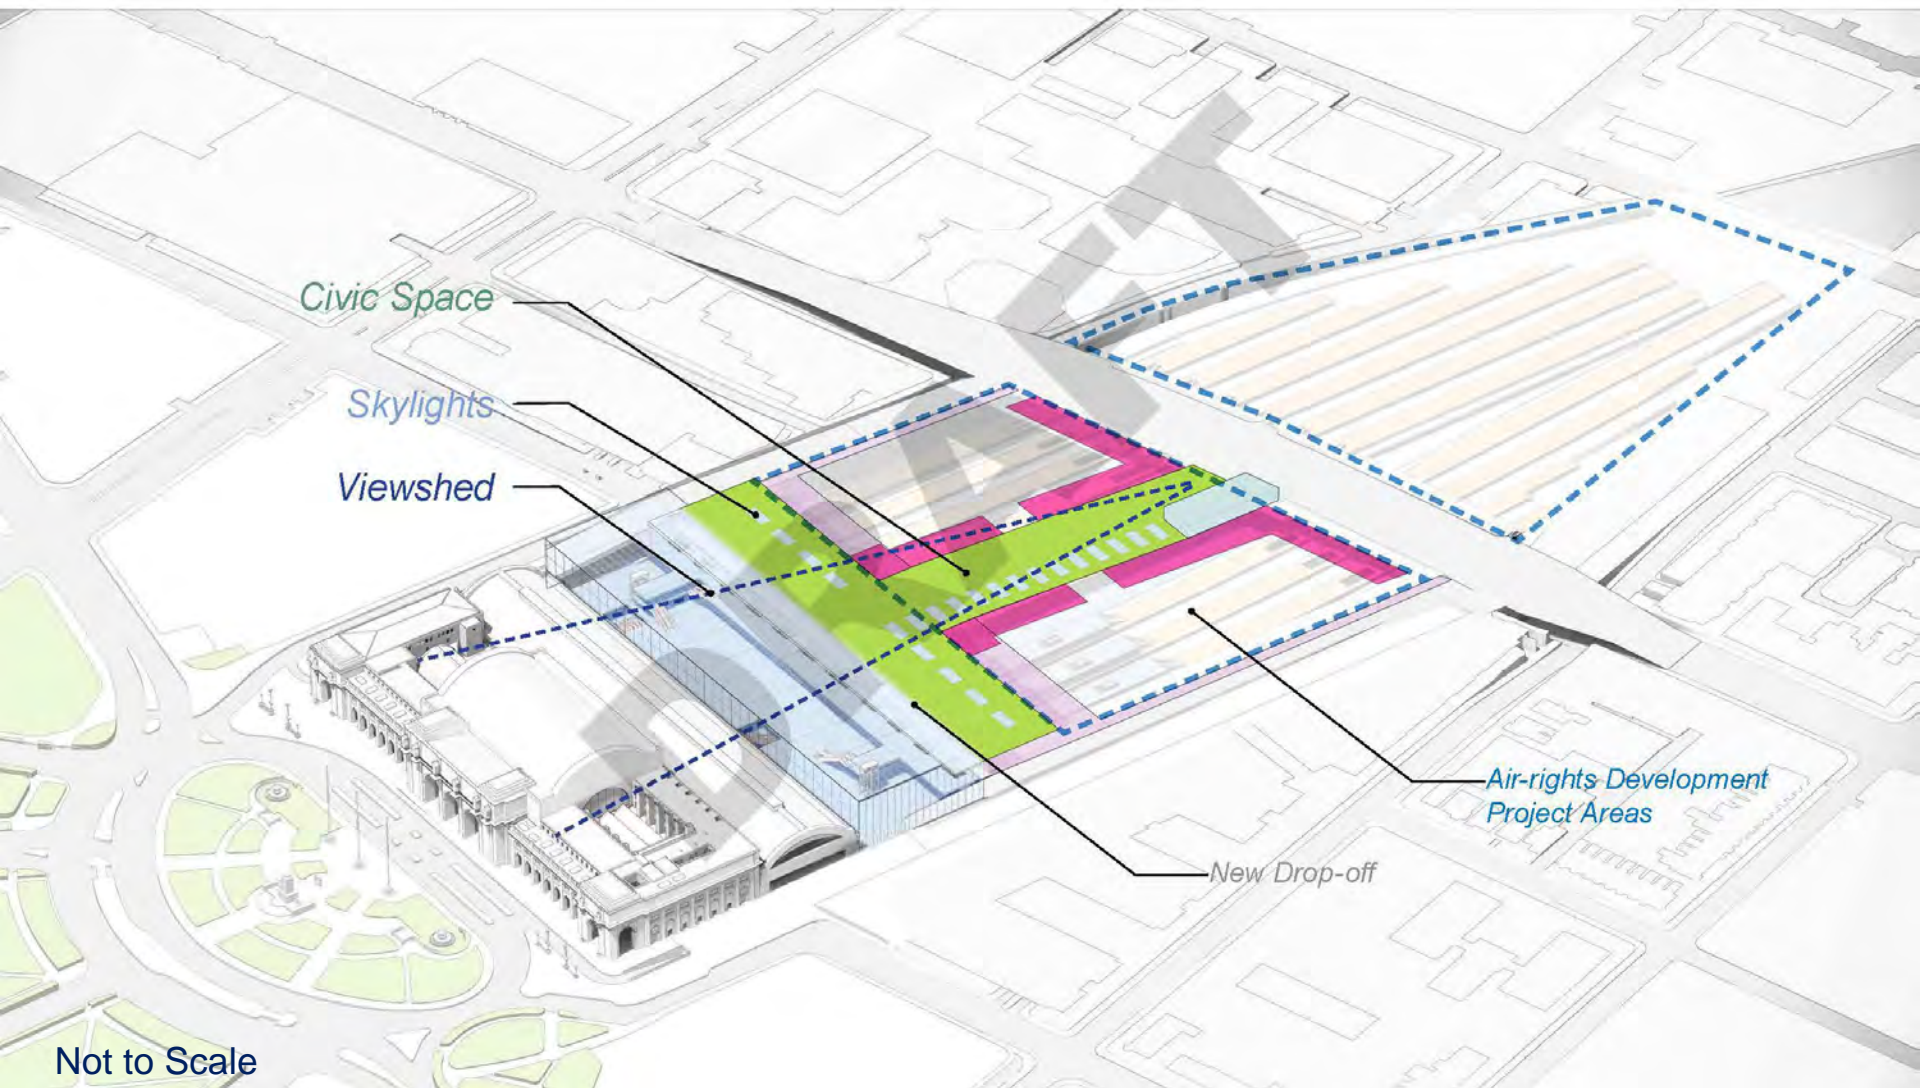


Not to Scale



Draft Revised SEP Alt – FOR ILLUSTRATIVE PURPOSES ONLY, NOT FOR DISTRIBUTION

IMAGES ARE FOR ILLUSTRATION PURPOSES ONLY AND ARE NOT TO SCALE UNLESS OTHERWISE NOTED

N-S Section Through Central Concourse

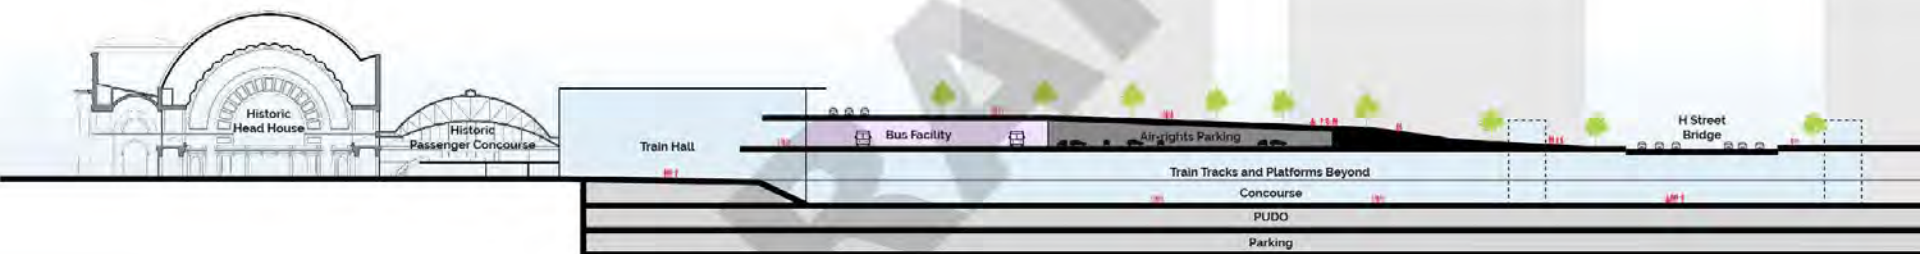


Not to Scale

Draft Revised SEP Alt – FOR ILLUSTRATIVE PURPOSES ONLY, NOT FOR DISTRIBUTION

IMAGES ARE FOR ILLUSTRATION PURPOSES ONLY AND
ARE NOT TO SCALE UNLESS OTHERWISE NOTED

Concourse View
Looking South

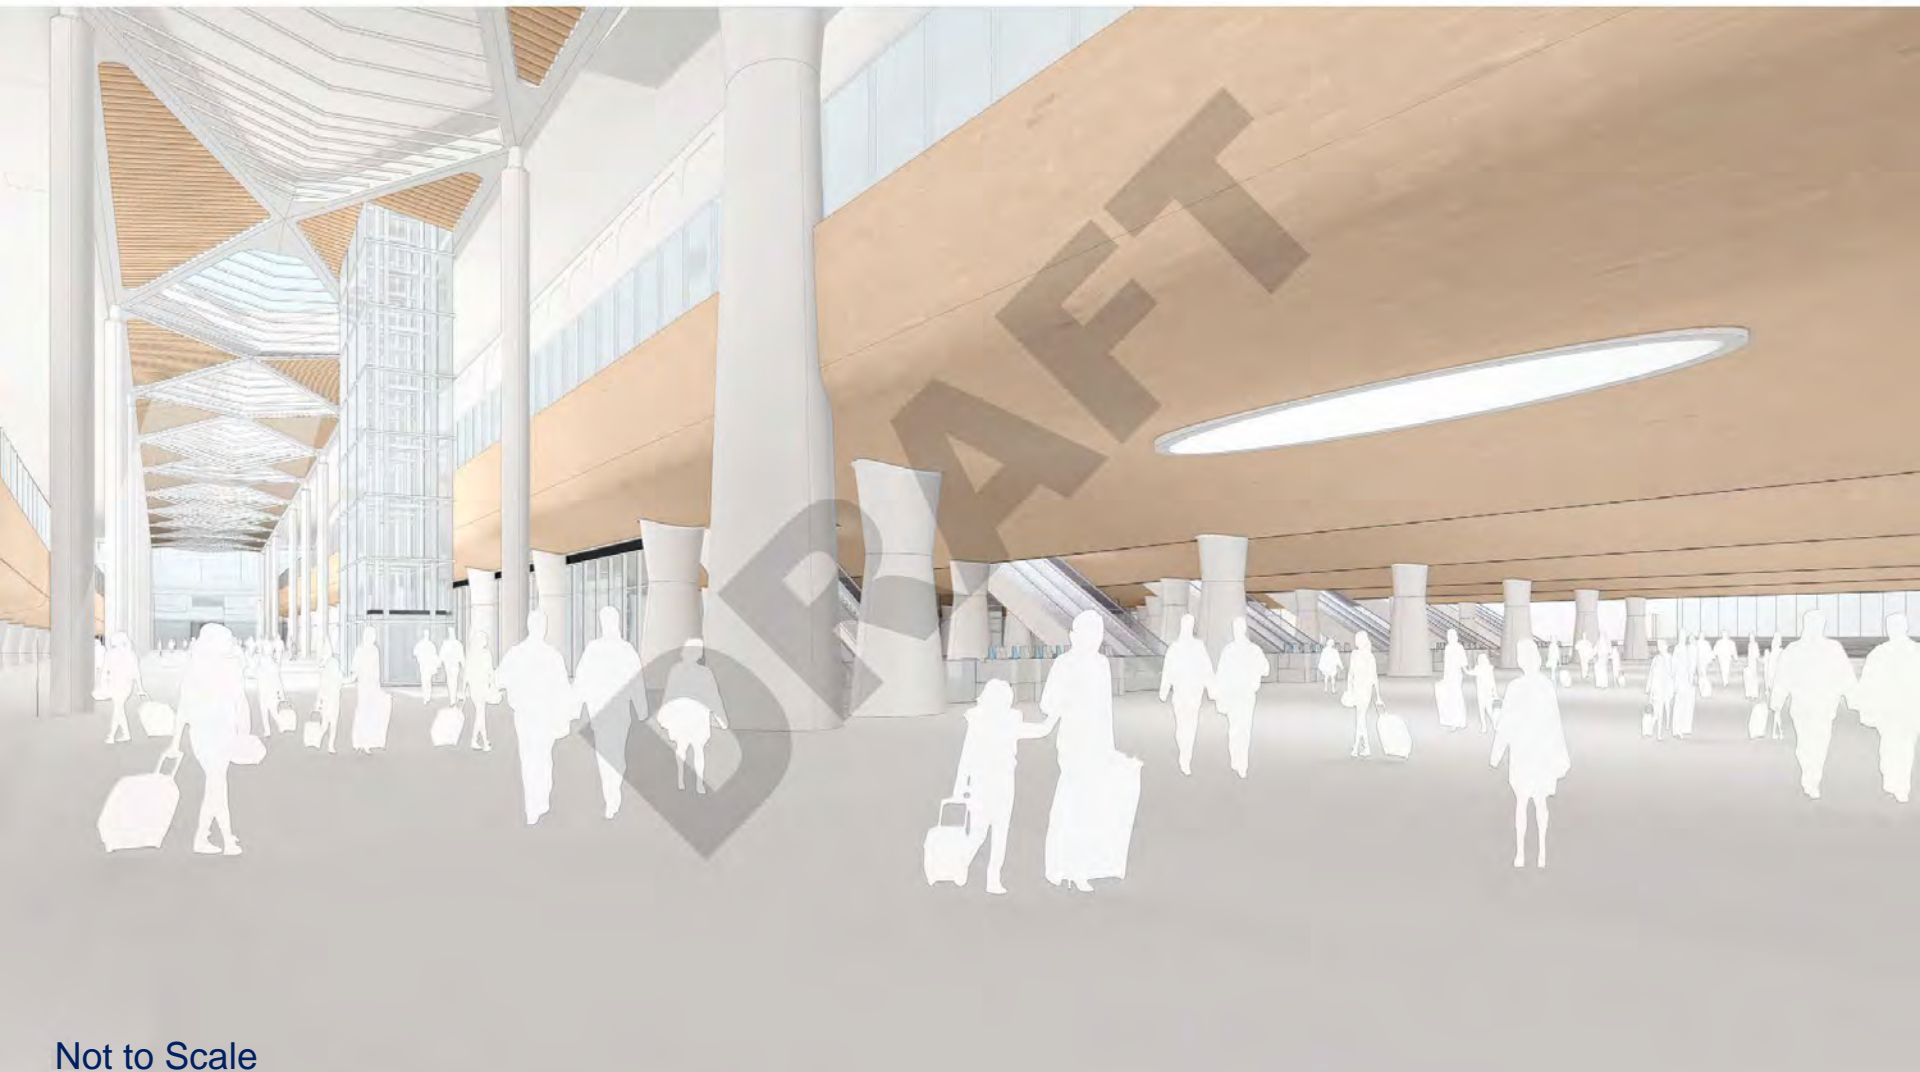


Not to Scale

Draft Revised SEP Alt – FOR ILLUSTRATIVE PURPOSES ONLY, NOT FOR DISTRIBUTION

IMAGES ARE FOR ILLUSTRATION PURPOSES ONLY AND ARE NOT TO SCALE UNLESS OTHERWISE NOTED

Train Hall Looking West

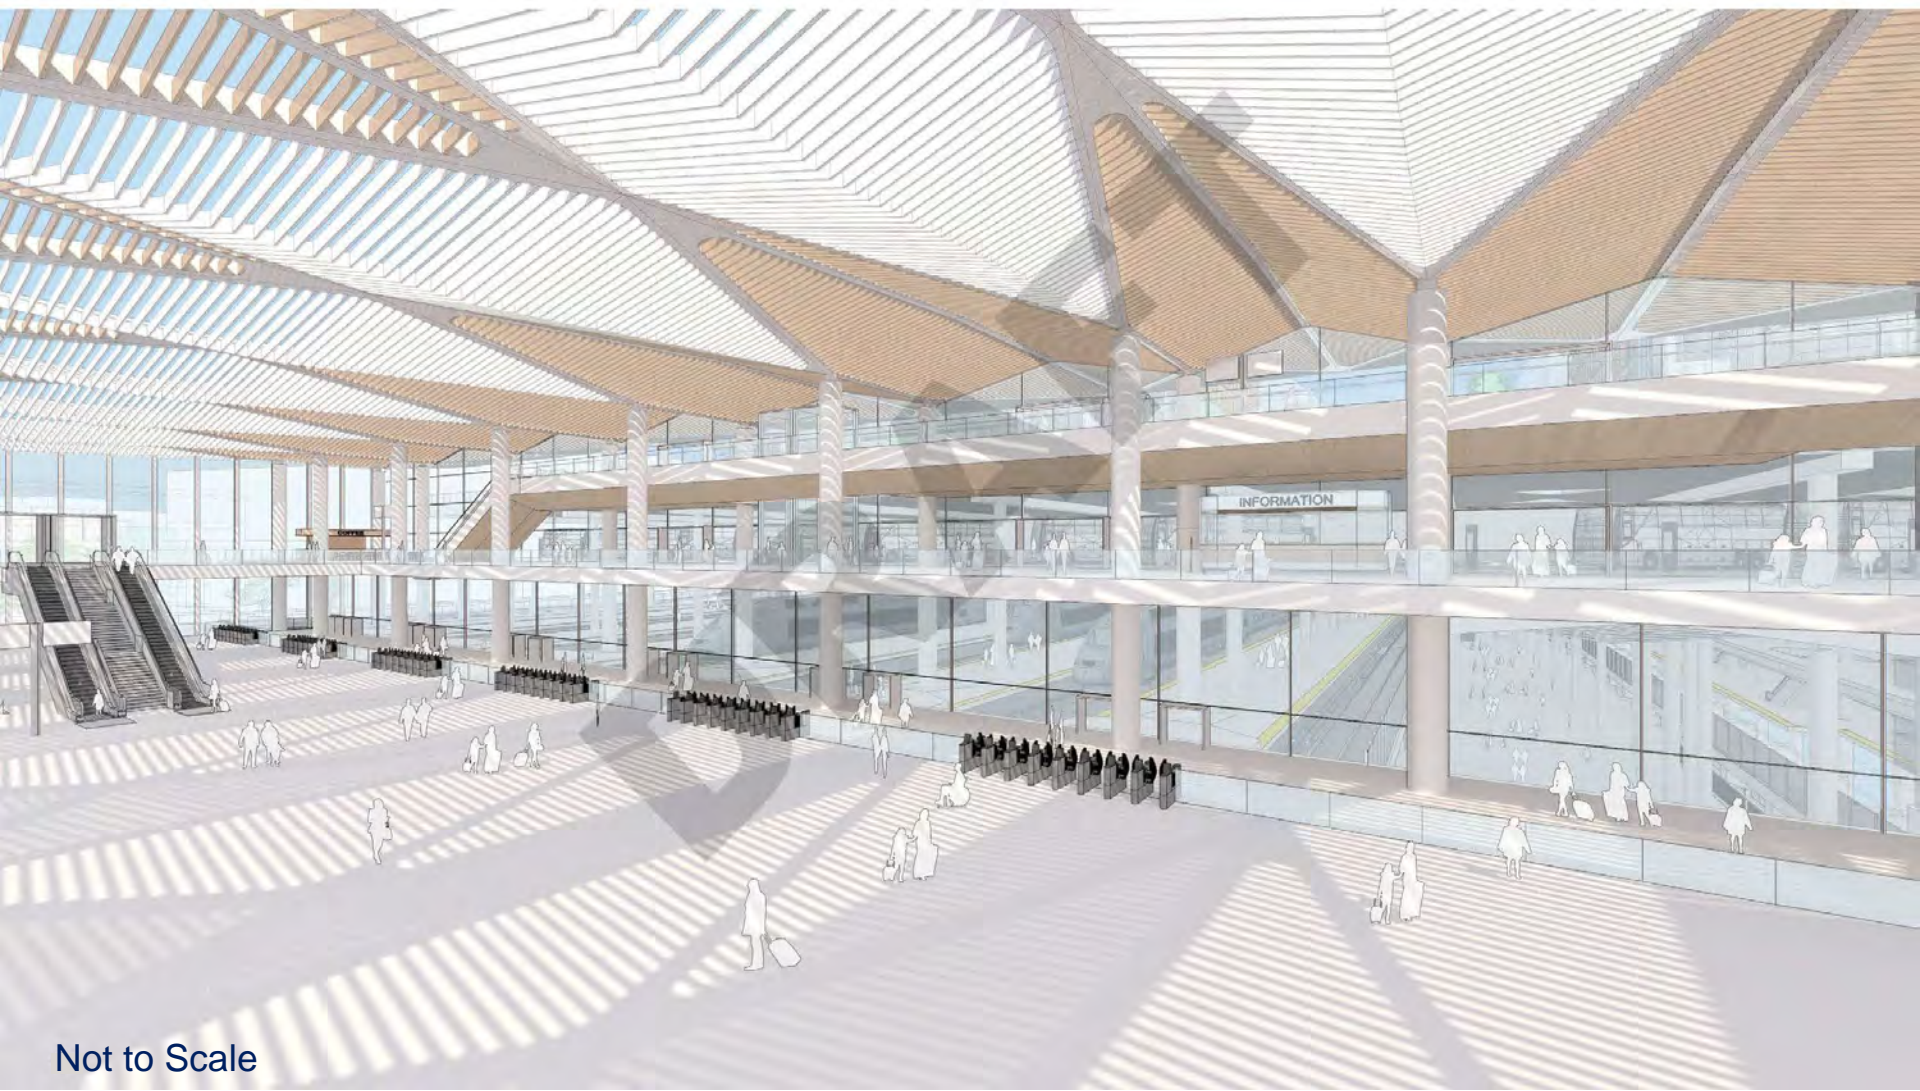


Not to Scale

Draft Revised SEP Alt – FOR ILLUSTRATIVE PURPOSES ONLY, NOT FOR DISTRIBUTION

IMAGES ARE FOR ILLUSTRATION PURPOSES ONLY AND
ARE NOT TO SCALE UNLESS OTHERWISE NOTED

Train Hall Mezzanine Looking East

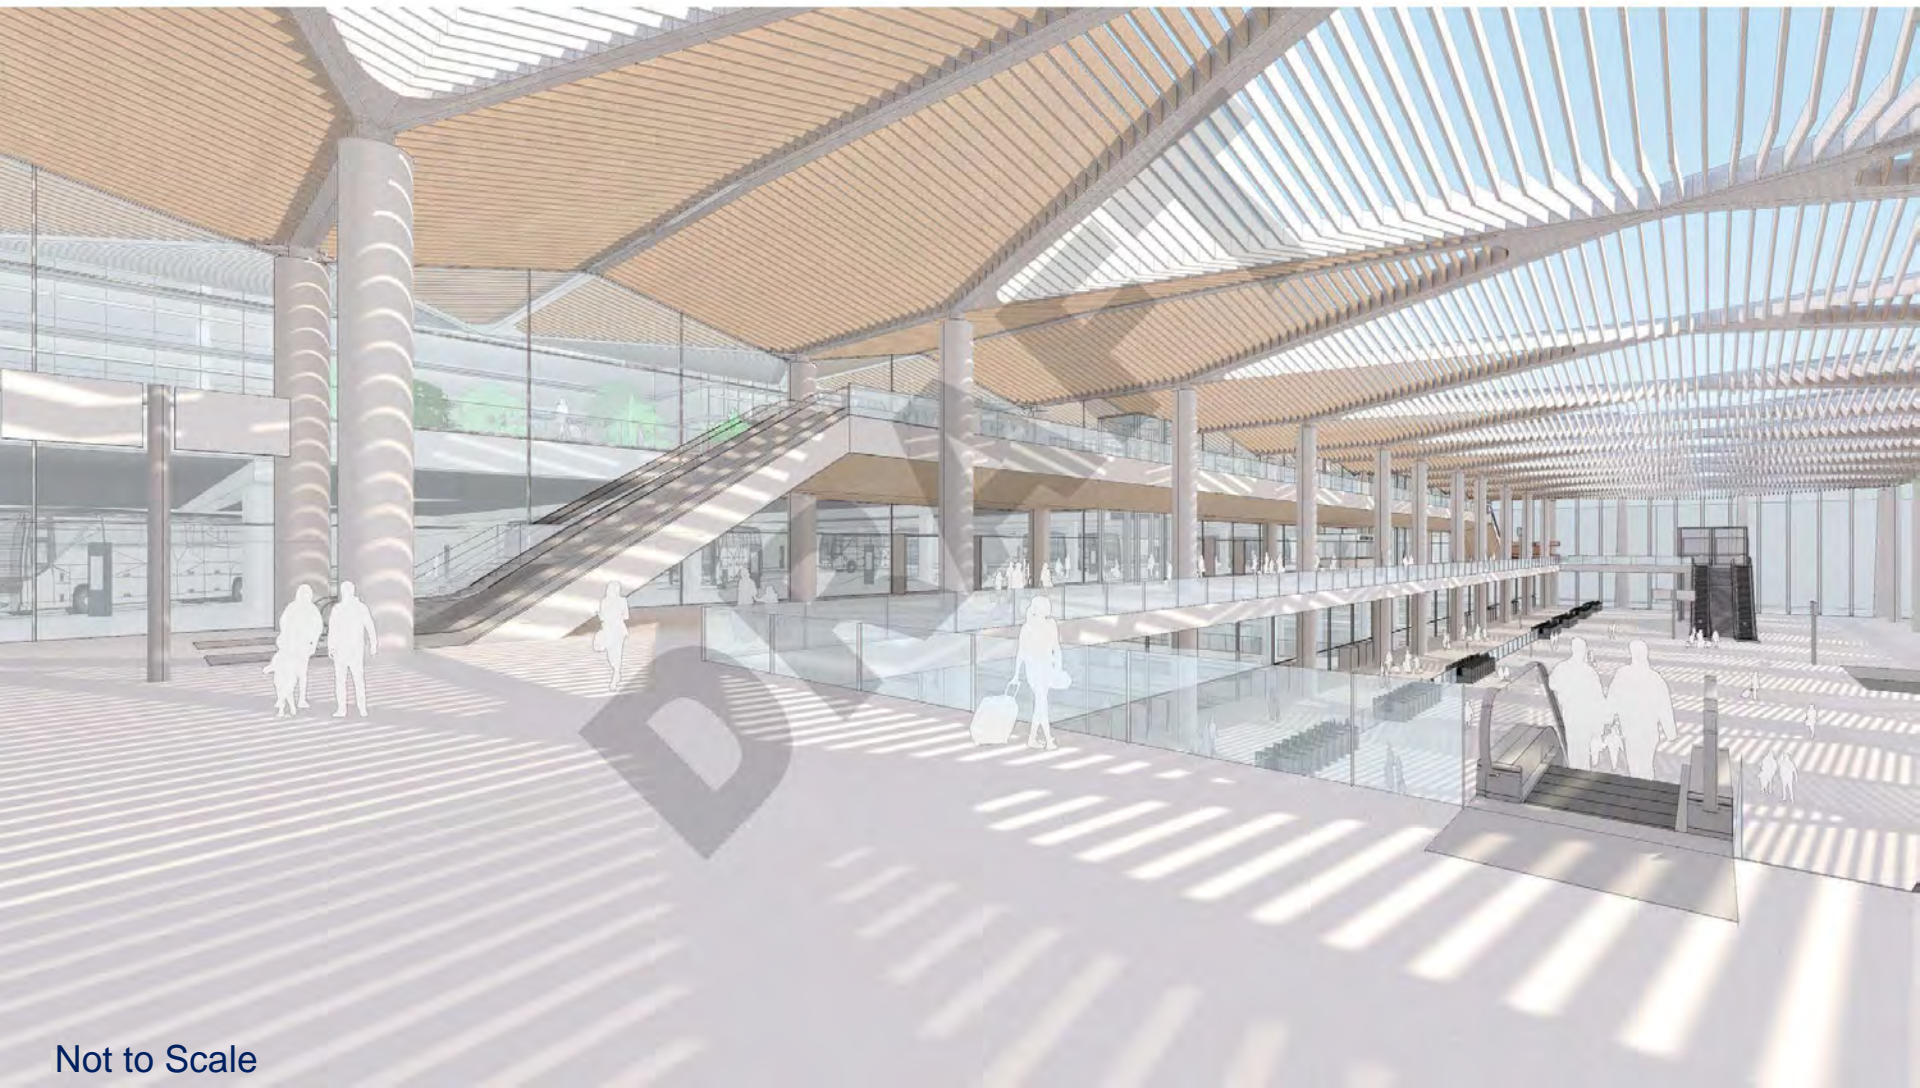


Not to Scale

Draft Revised SEP Alt – FOR ILLUSTRATIVE PURPOSES ONLY, NOT FOR DISTRIBUTION

IMAGES ARE FOR ILLUSTRATION PURPOSES ONLY AND ARE NOT TO SCALE UNLESS OTHERWISE NOTED

N-S Section Through Bus Facility

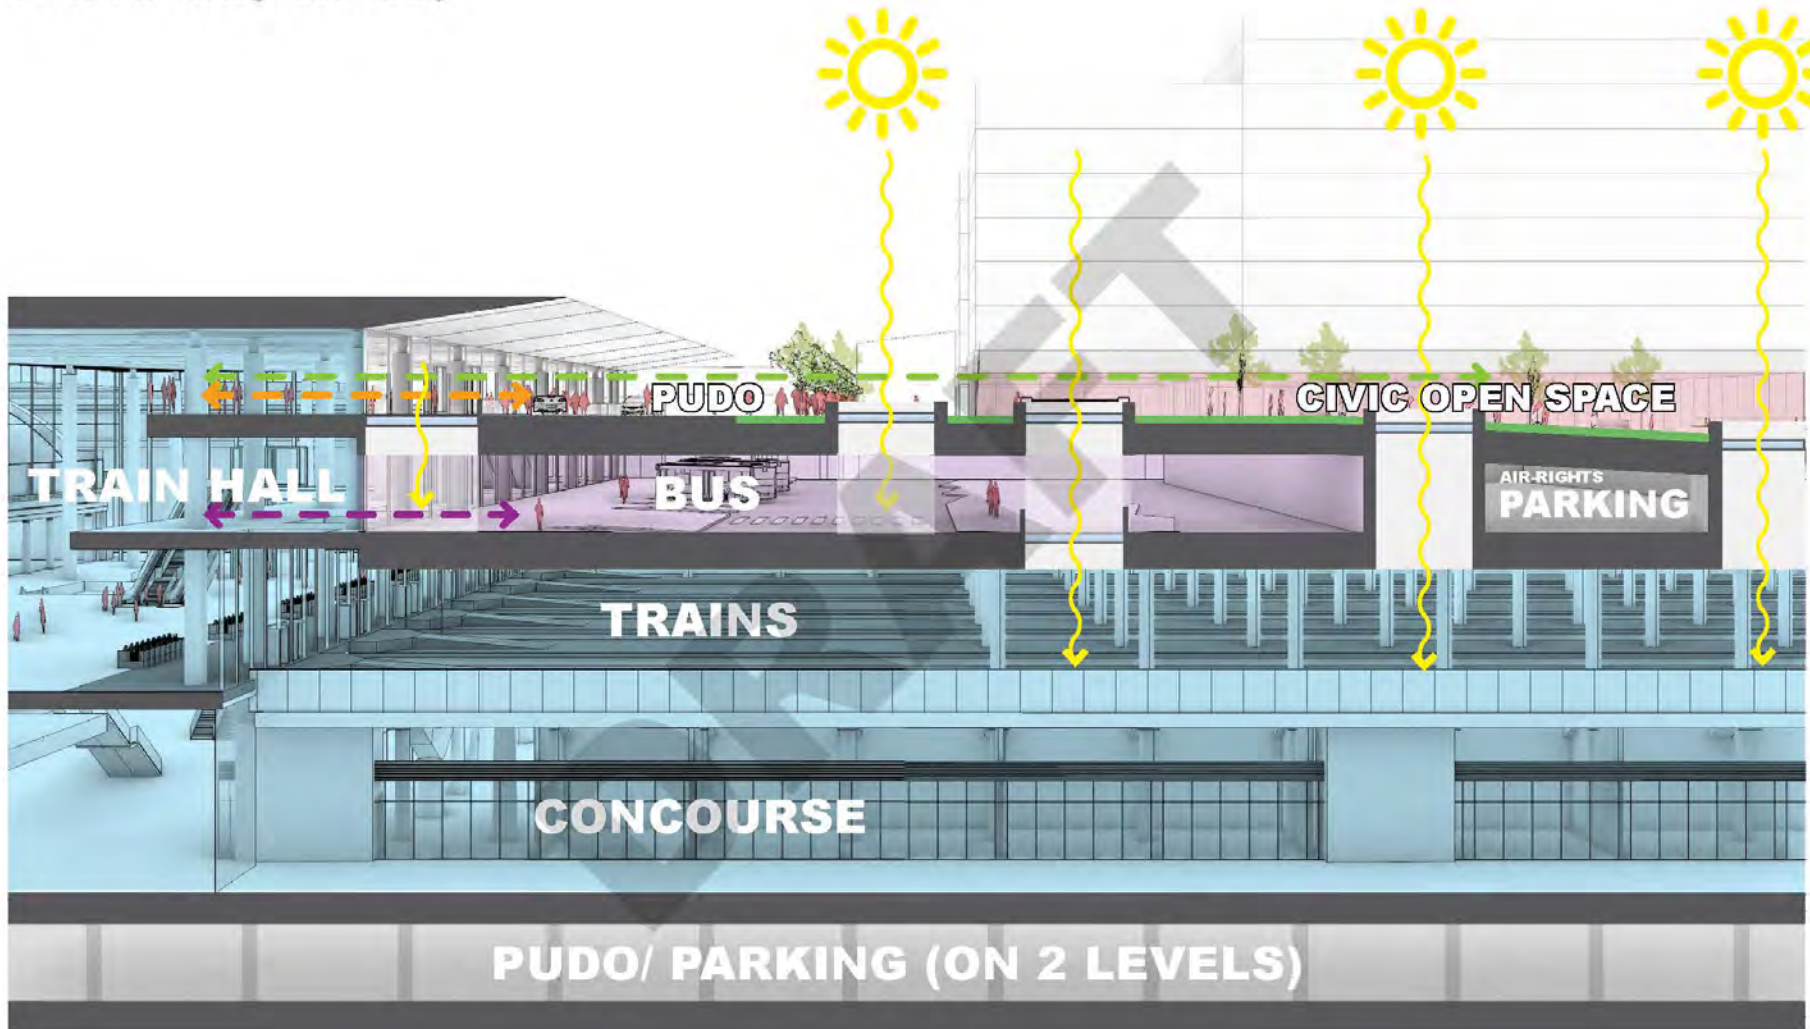


Not to Scale

Draft Revised SEP Alt – FOR ILLUSTRATIVE PURPOSES ONLY, NOT FOR DISTRIBUTION

IMAGES ARE FOR ILLUSTRATION PURPOSES ONLY AND ARE NOT TO SCALE UNLESS OTHERWISE NOTED

Bus Level Plan

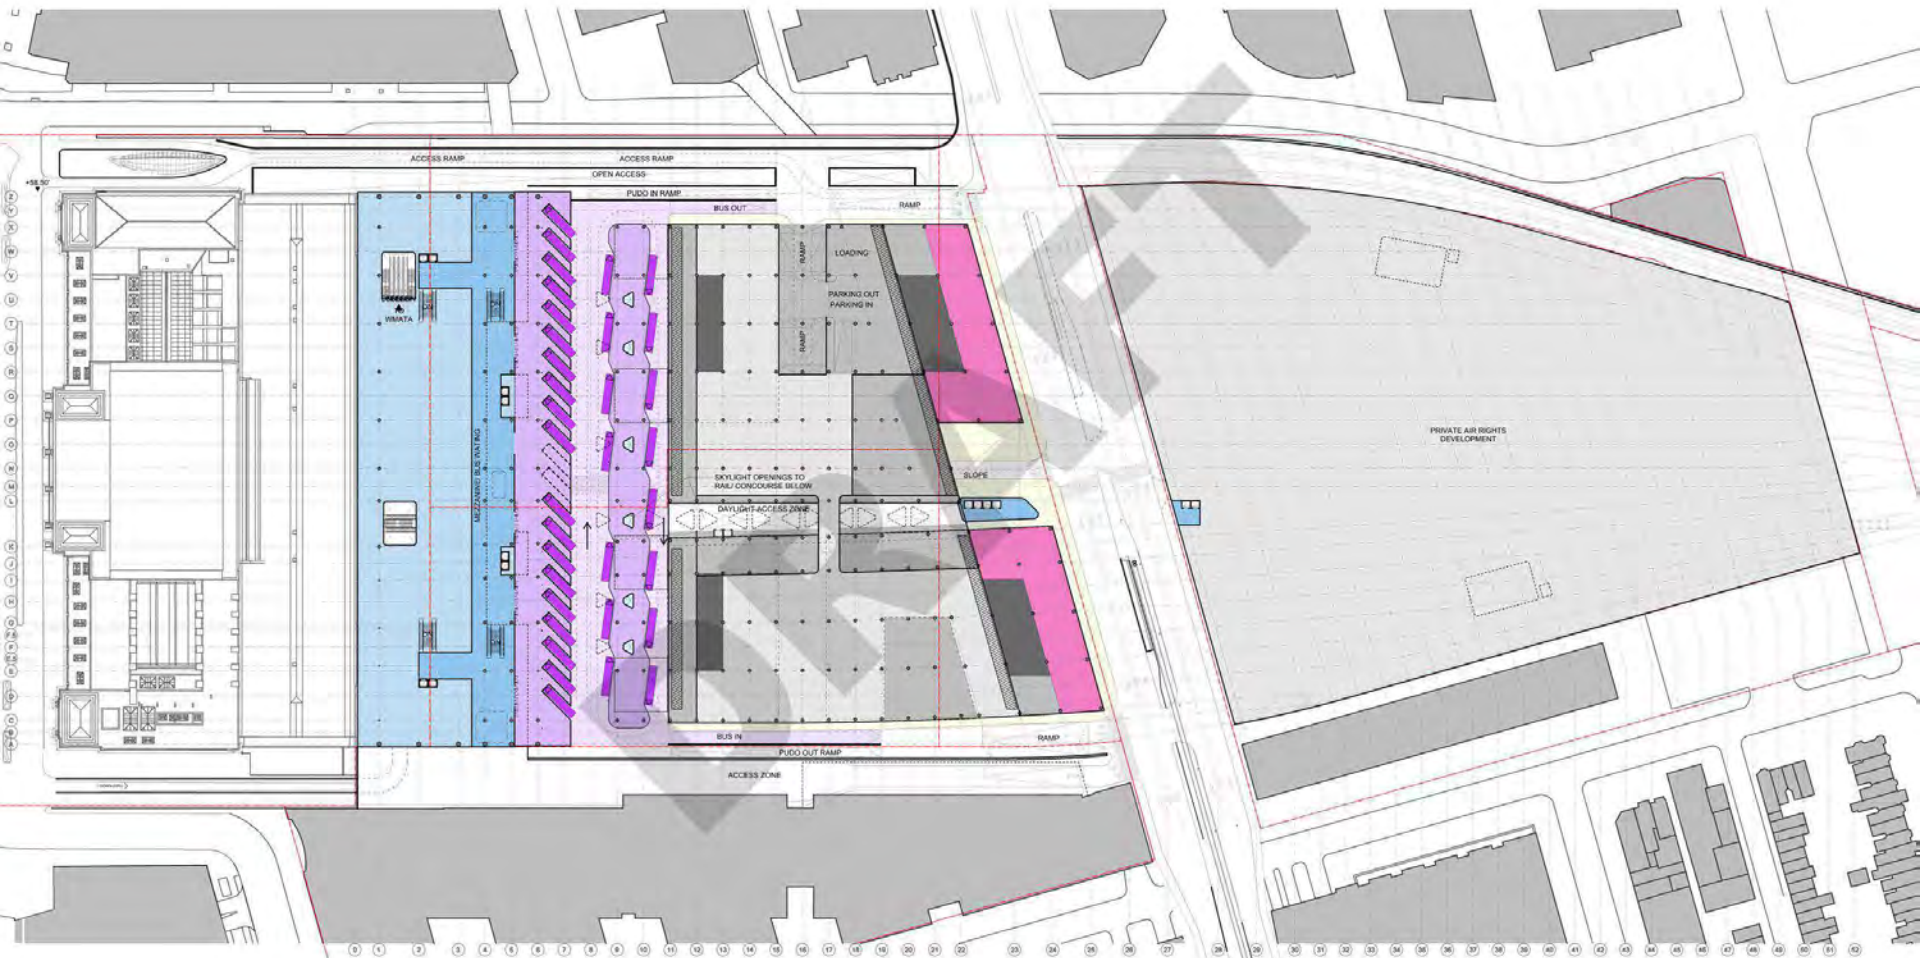

Not to Scale

Draft Revised SEP Alt – FOR ILLUSTRATIVE PURPOSES ONLY, NOT FOR DISTRIBUTION

IMAGES ARE FOR ILLUSTRATION PURPOSES ONLY AND ARE NOT TO SCALE UNLESS OTHERWISE NOTED

Bus Slips Looking East



Not to Scale



Draft Revised SEP Alt – FOR ILLUSTRATIVE PURPOSES ONLY, NOT FOR DISTRIBUTION

IMAGES ARE FOR ILLUSTRATION PURPOSES ONLY AND ARE NOT TO SCALE UNLESS OTHERWISE NOTED

Bus Island
Looking East




Not to Scale

Draft Revised SEP Alt – FOR ILLUSTRATIVE PURPOSES ONLY, NOT FOR DISTRIBUTION

IMAGES ARE FOR ILLUSTRATION PURPOSES ONLY AND ARE NOT TO SCALE UNLESS OTHERWISE NOTED

Deck Level Plan

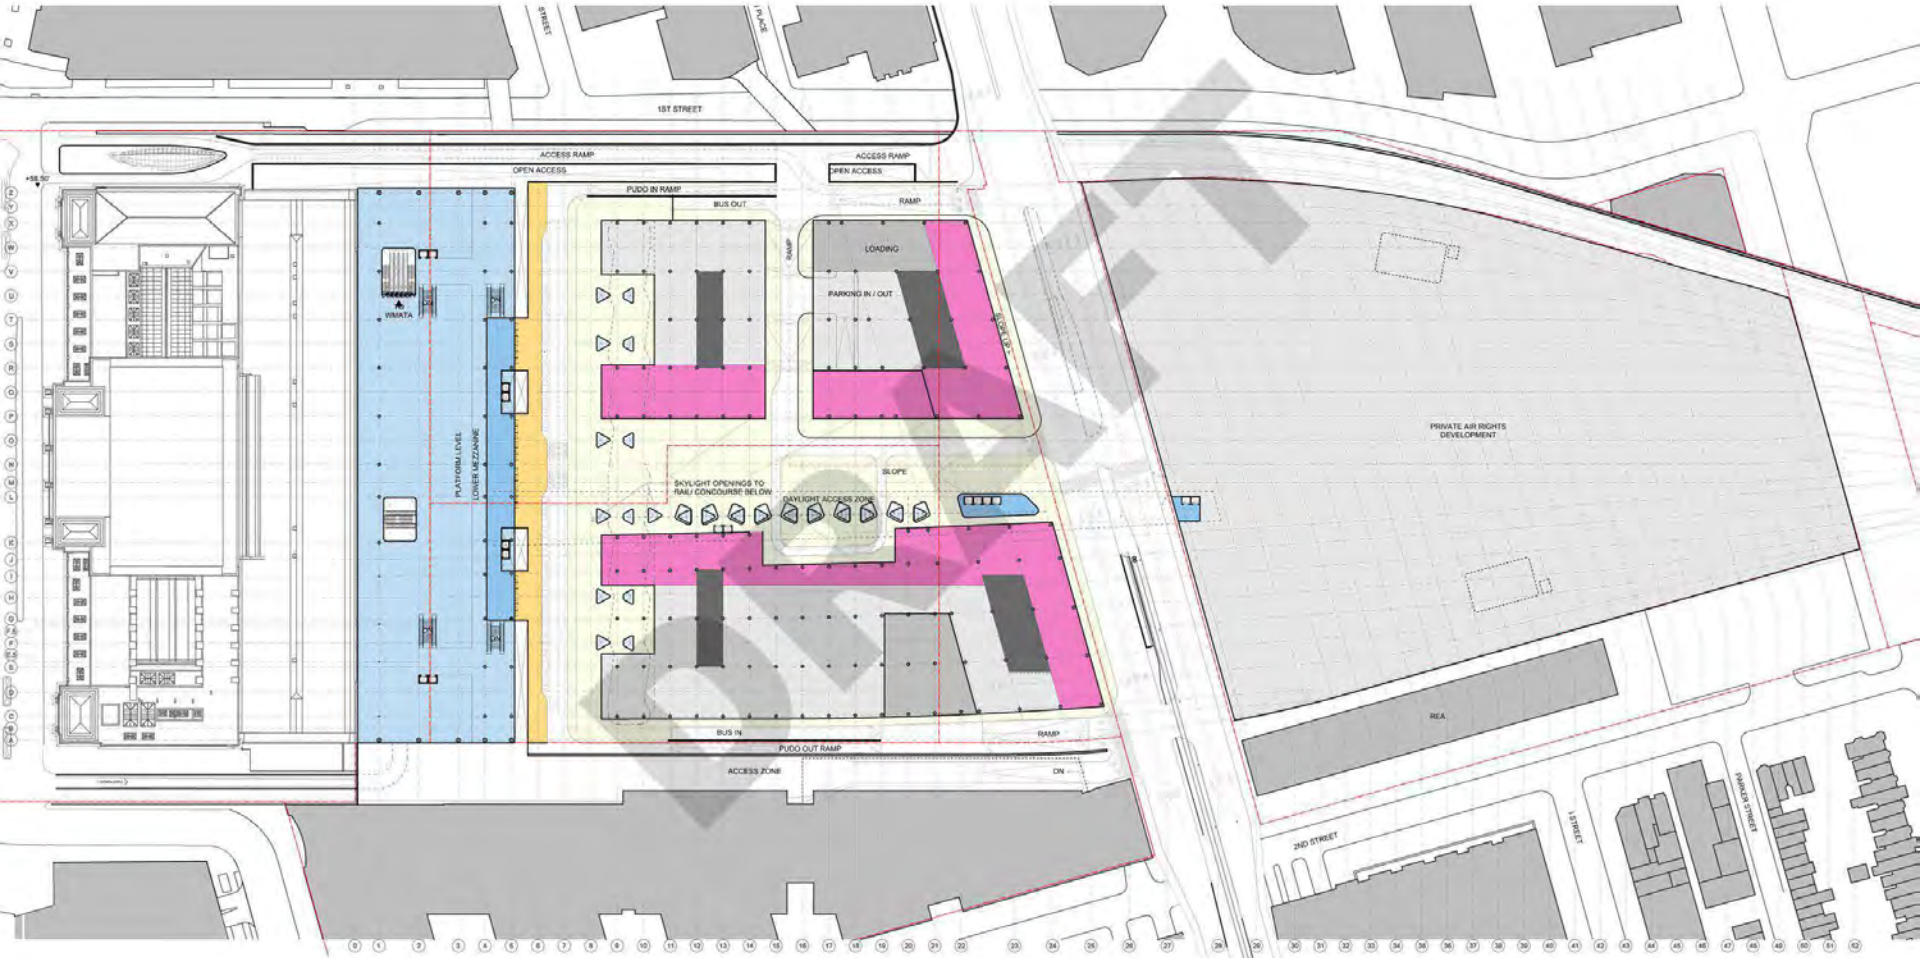

Not to Scale

Draft Revised SEP Alt – FOR ILLUSTRATIVE PURPOSES ONLY, NOT FOR DISTRIBUTION

IMAGES ARE FOR ILLUSTRATION PURPOSES ONLY AND
ARE NOT TO SCALE UNLESS OTHERWISE NOTED

Pudo/ Train Hall Forecourt Looking East



Not to Scale

Draft Revised SEP Alt – FOR ILLUSTRATIVE PURPOSES ONLY, NOT FOR DISTRIBUTION

IMAGES ARE FOR ILLUSTRATION PURPOSES ONLY AND ARE NOT TO SCALE UNLESS OTHERWISE NOTED

View from H Street Bridge
Looking South




Not to Scale

Area of Potential Effect



APE and Identified Historic Properties

FRA proposes that the APE **does not** require revision to account for potential effects of the Draft Revised SEP Alternative.

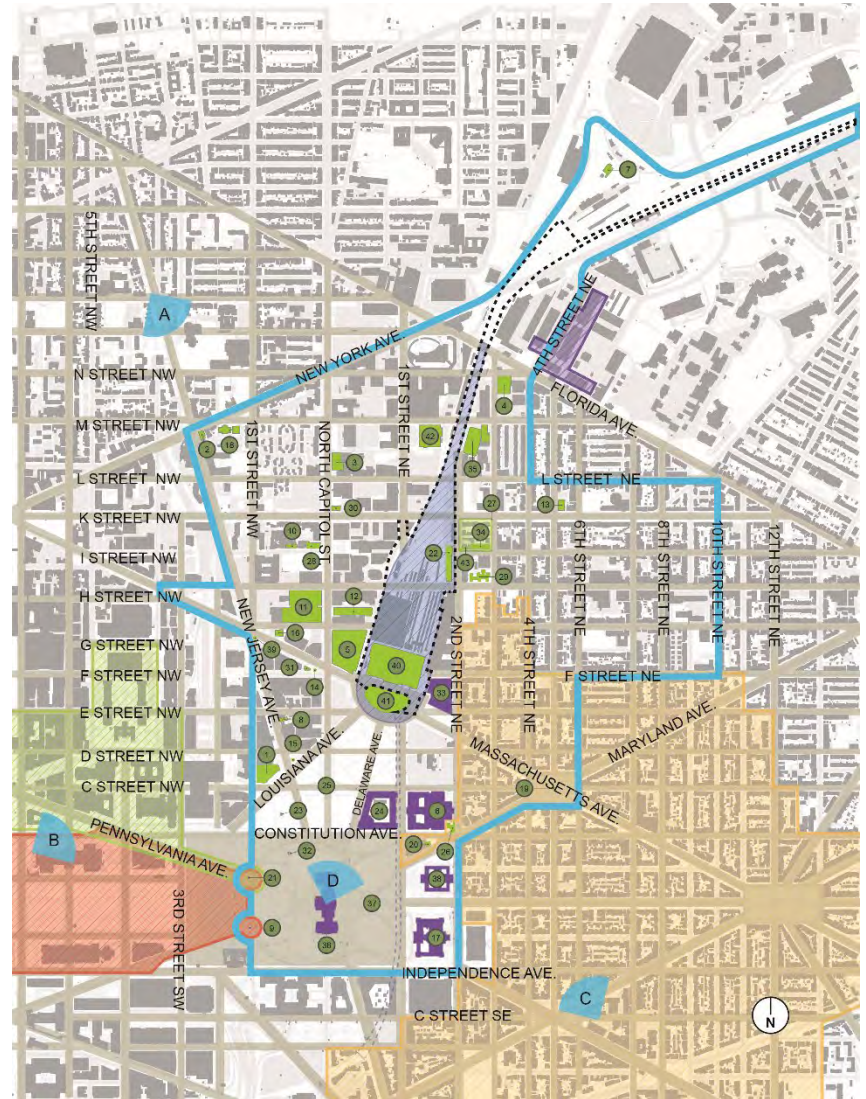

Section 106 Process Future Consultation

Planned Section 106 Consultation

Spring 2022: Section 106 process formally resumes

Summer 2022: Assess effects

Fall 2022 – Early 2023: Resolve adverse effects and execute Programmatic Agreement



Comments and Discussion





THANK YOU

Amanda Murphy

Deputy Federal Preservation
Officer

Federal Railroad Administration
amanda.murphy2@dot.gov

Project website:

www.WUSstationexpansion.com

